


10.0

2

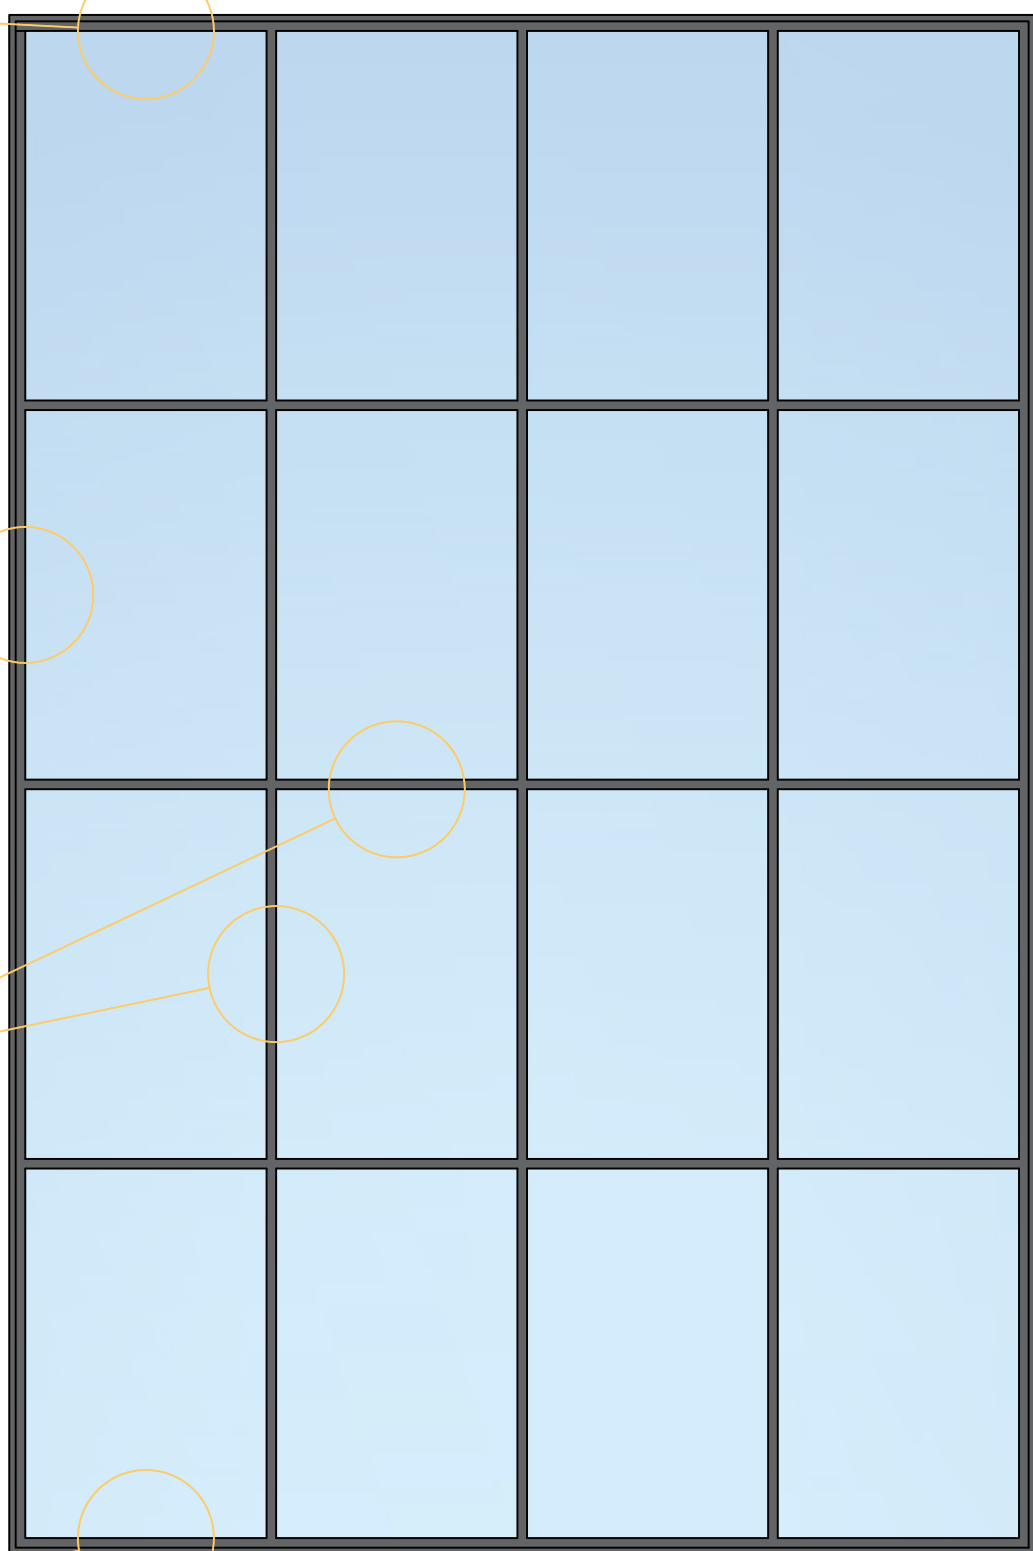

**NOTE;**



0330 1331 069

Unit 18  
Grange Lane Industrial Estate  
Barnsley  
S71 5AS

Client:

Site:

Title:

SL25 FIXED SCREEN SECTION DETAIL

Status:

Scale @ A3:	Drawn by: AOC	Checked by:	Date:
-------------	------------------	-------------	-------

Drawing No. SL25-F-01	Revision:
--------------------------	-----------