


E30 - iSteel 'FireRated'
Fire Screen Fixed (30 Minutes, Integrity Only Fire Rated)

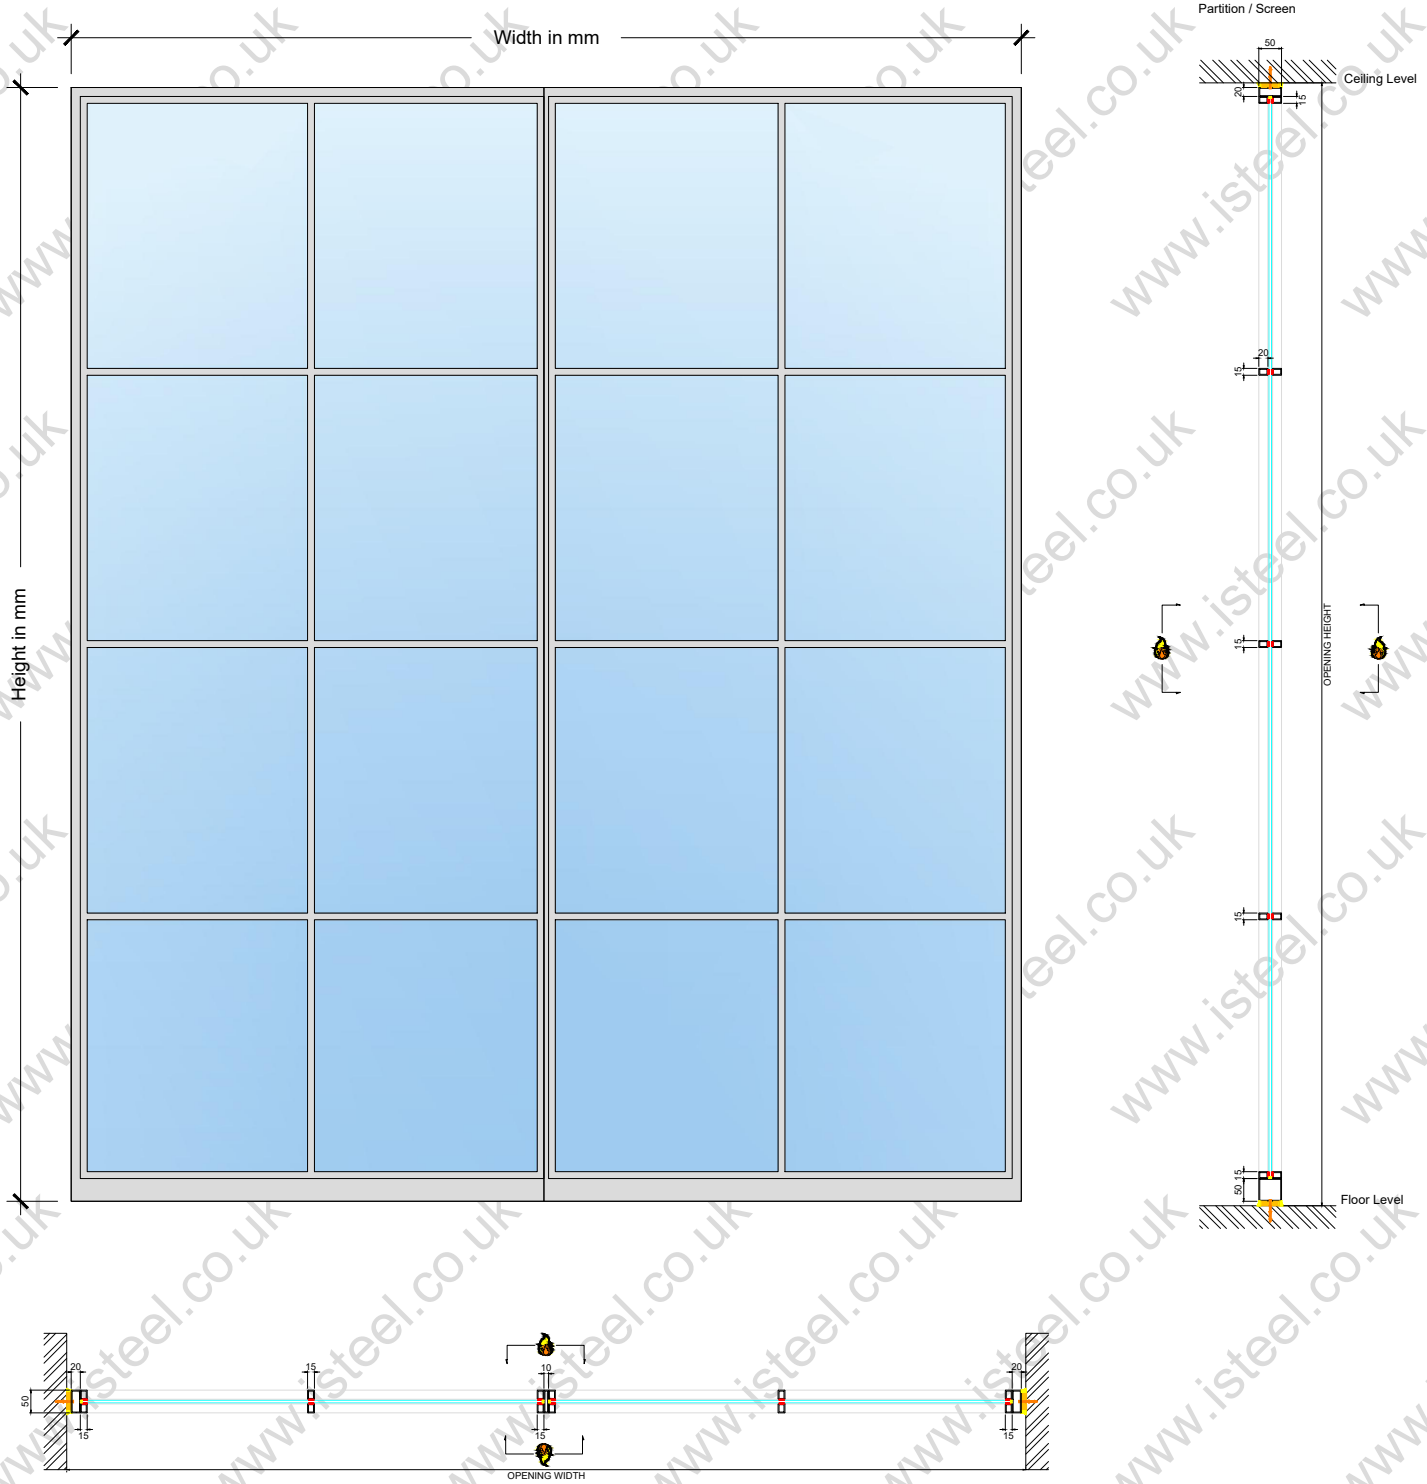

Plan Section



Web: isteel.co.uk
 Tel: 0330 1331 069
 Address: Unit 18
 Grange Lane,
 Barnsley,
 S71 5AS